


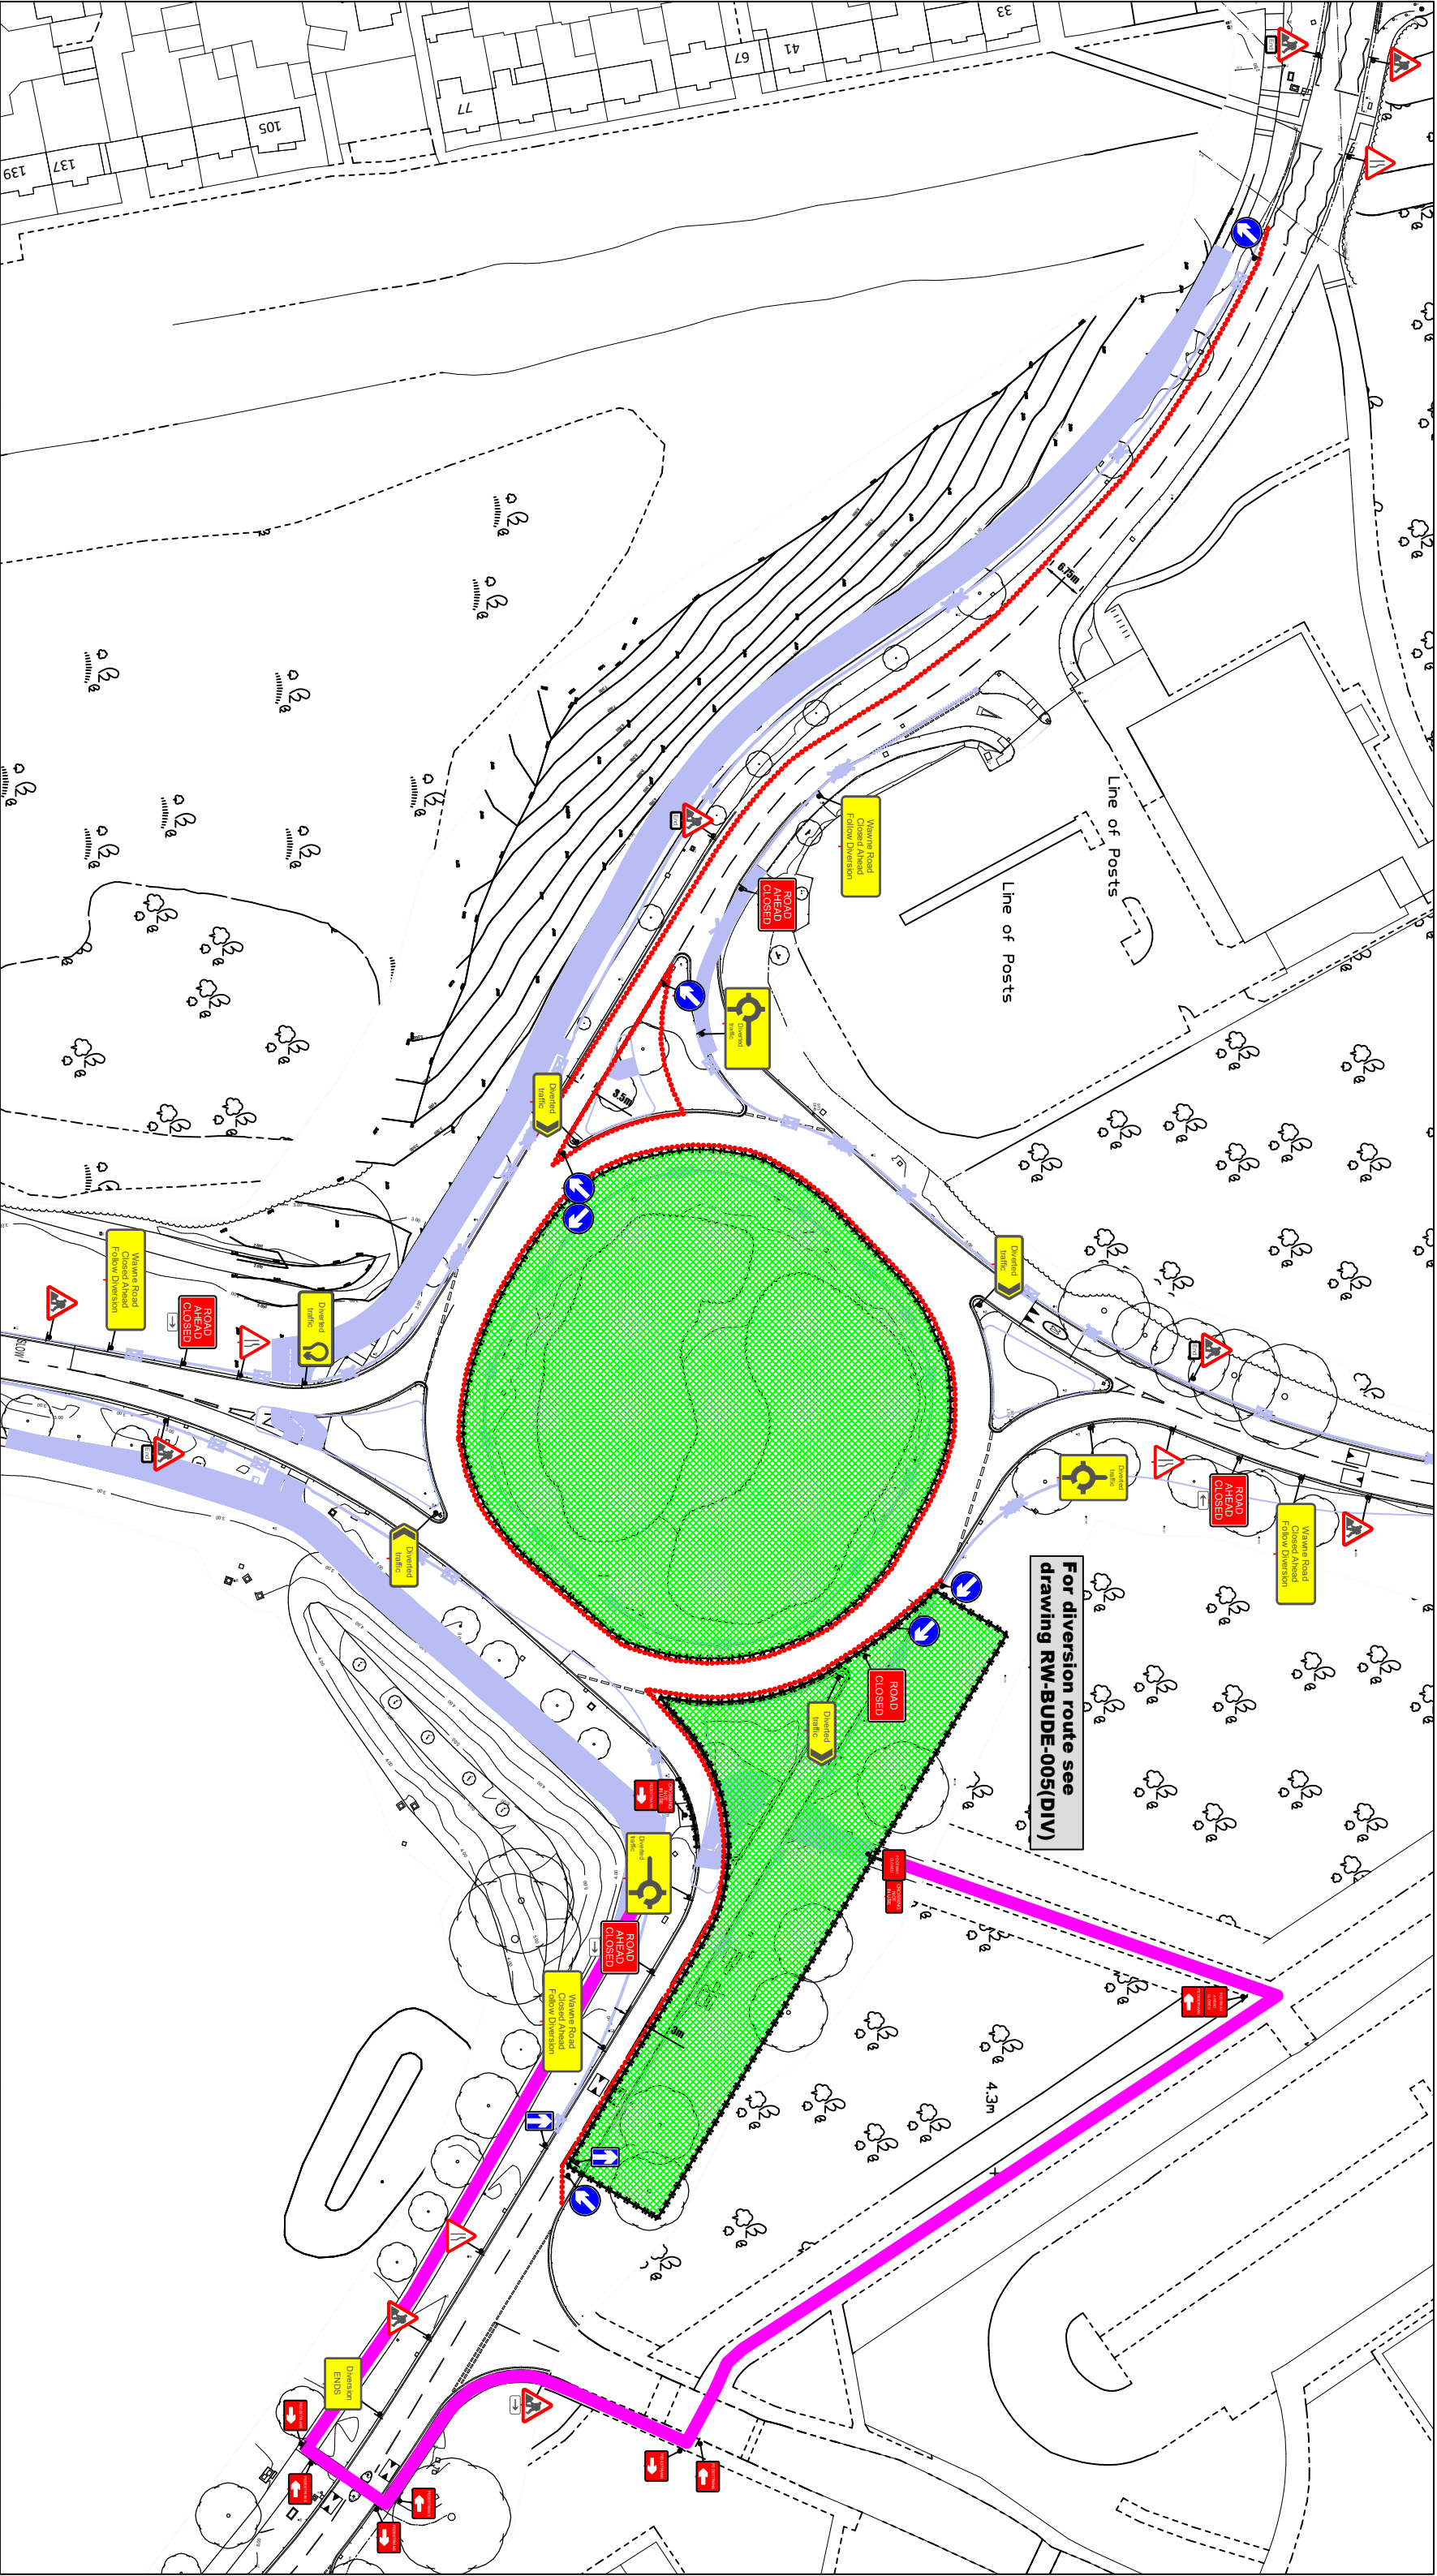

ROADWAY TRAFFIC MANAGEMENT Roadway UK Traffic Management Ltd A19 Business Park Selby YO19 6QR E-mail: info@Roadwayuk.com www.roadwayuk.com		Customer CR Reynolds		Notes Works Area Pedestrian Barrier Cones Pedestrian Diversion Route	
Contract Scheme		Location Bude Roundabout, Hull		Version/Amendment No. 2	
Date 08/01/2026		Drawing No: RW-BUDE-005		Scale: NTS	
Unauthorised reproduction infringes Crown Copyright and may lead to prosecution or civil proceedings.		Drawn by: M.Baskerville		Approved by: M.Bentley	