


Reinstate 2 No. Bollards on eastside to deter southward movements


**Stop & Go zone.
1 operative for the following times:
7:30am –9am
11:30am–1pm
3pm –4pm**


For closure / work area see drawing RW-BUDE-001

For diversion route see drawing RW-BUDE-001(DIV)

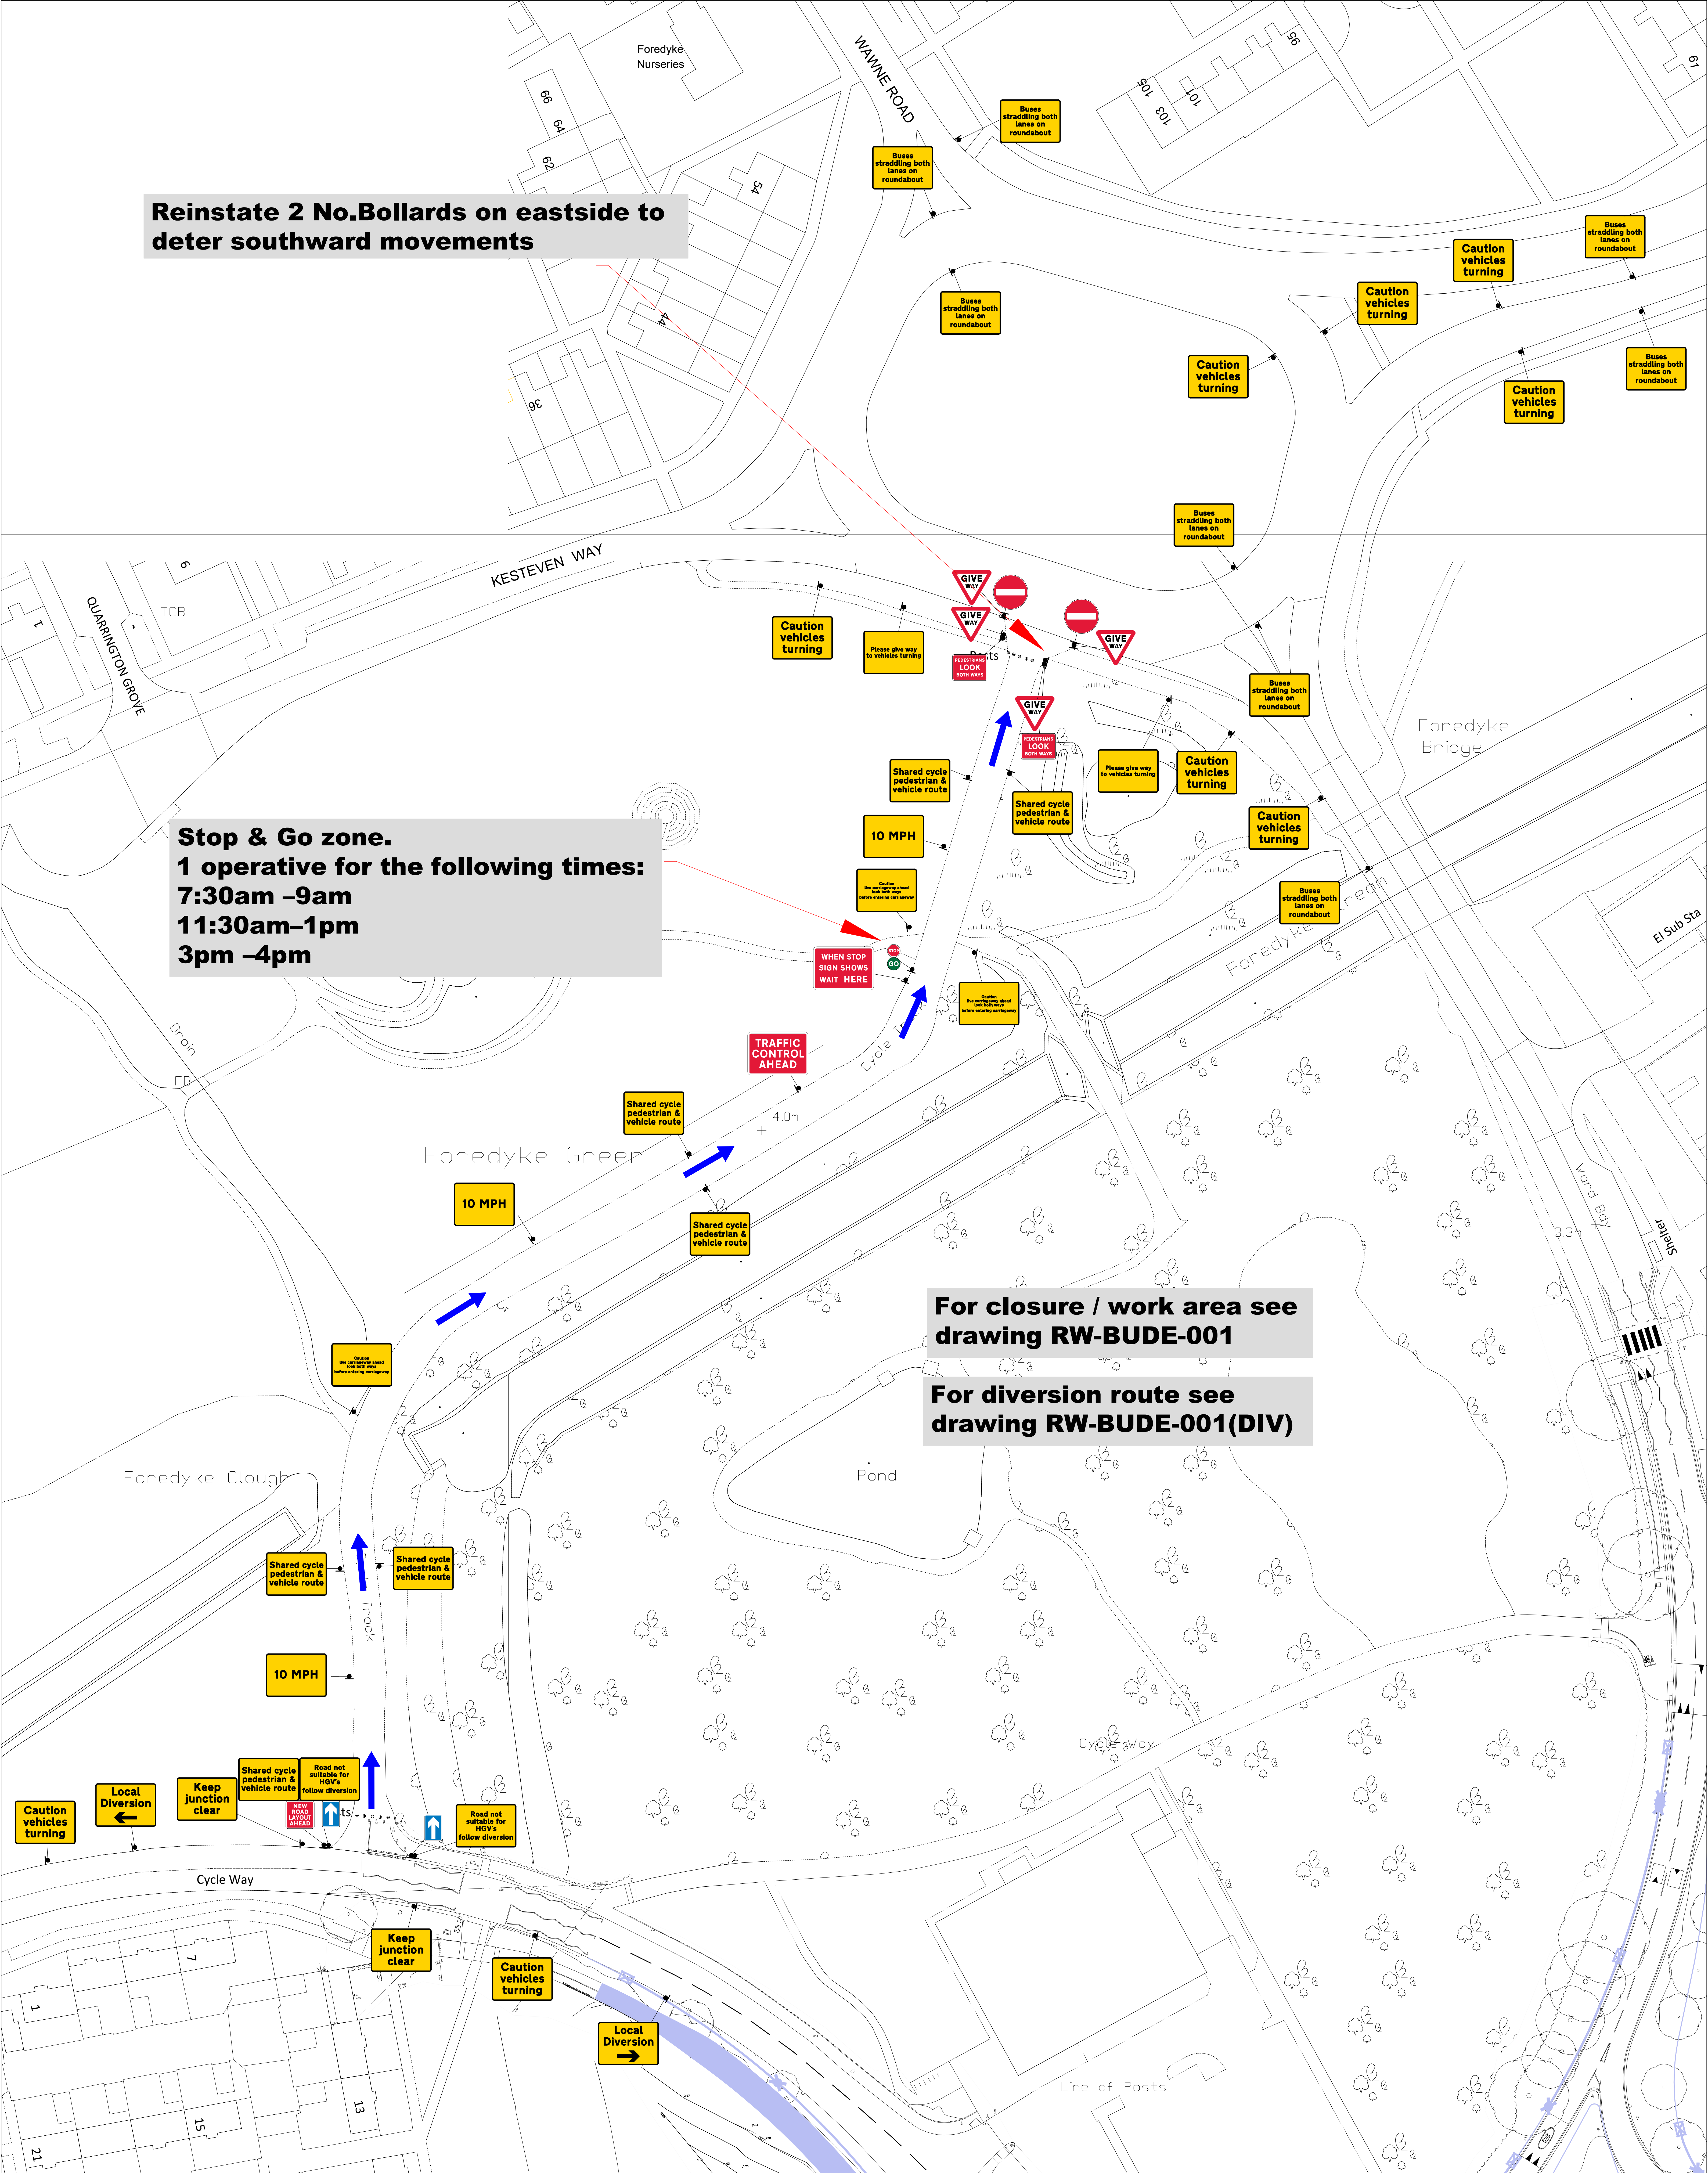

ROADWAY
TRAFFIC MANAGEMENT
Roadway UK Traffic Management Ltd
A19 Business Park
Selby
YO19 6QR
E-mail: info@roadwayuk.com
www.roadwayuk.com

Customer	CR Reynolds
Contract	Scheme
Location	Bude Roundabout, Hull
Date	06-03-2026
Version/Amendment No.	4
 CR Reynolds Est 1980 Civil · Rail · Build	

Notes
 Bus Diversion Route & Direction

Crown Copyright. All rights reserved.
Drawing No:
RW-BUDE-001 (BUS DIV)
 Unauthorised reproduction infringes Crown Copyright and may lead to prosecution or civil proceedings.
 Scale: NTS
 Drawn by: SBTM
 Approved by: M.Bentley