


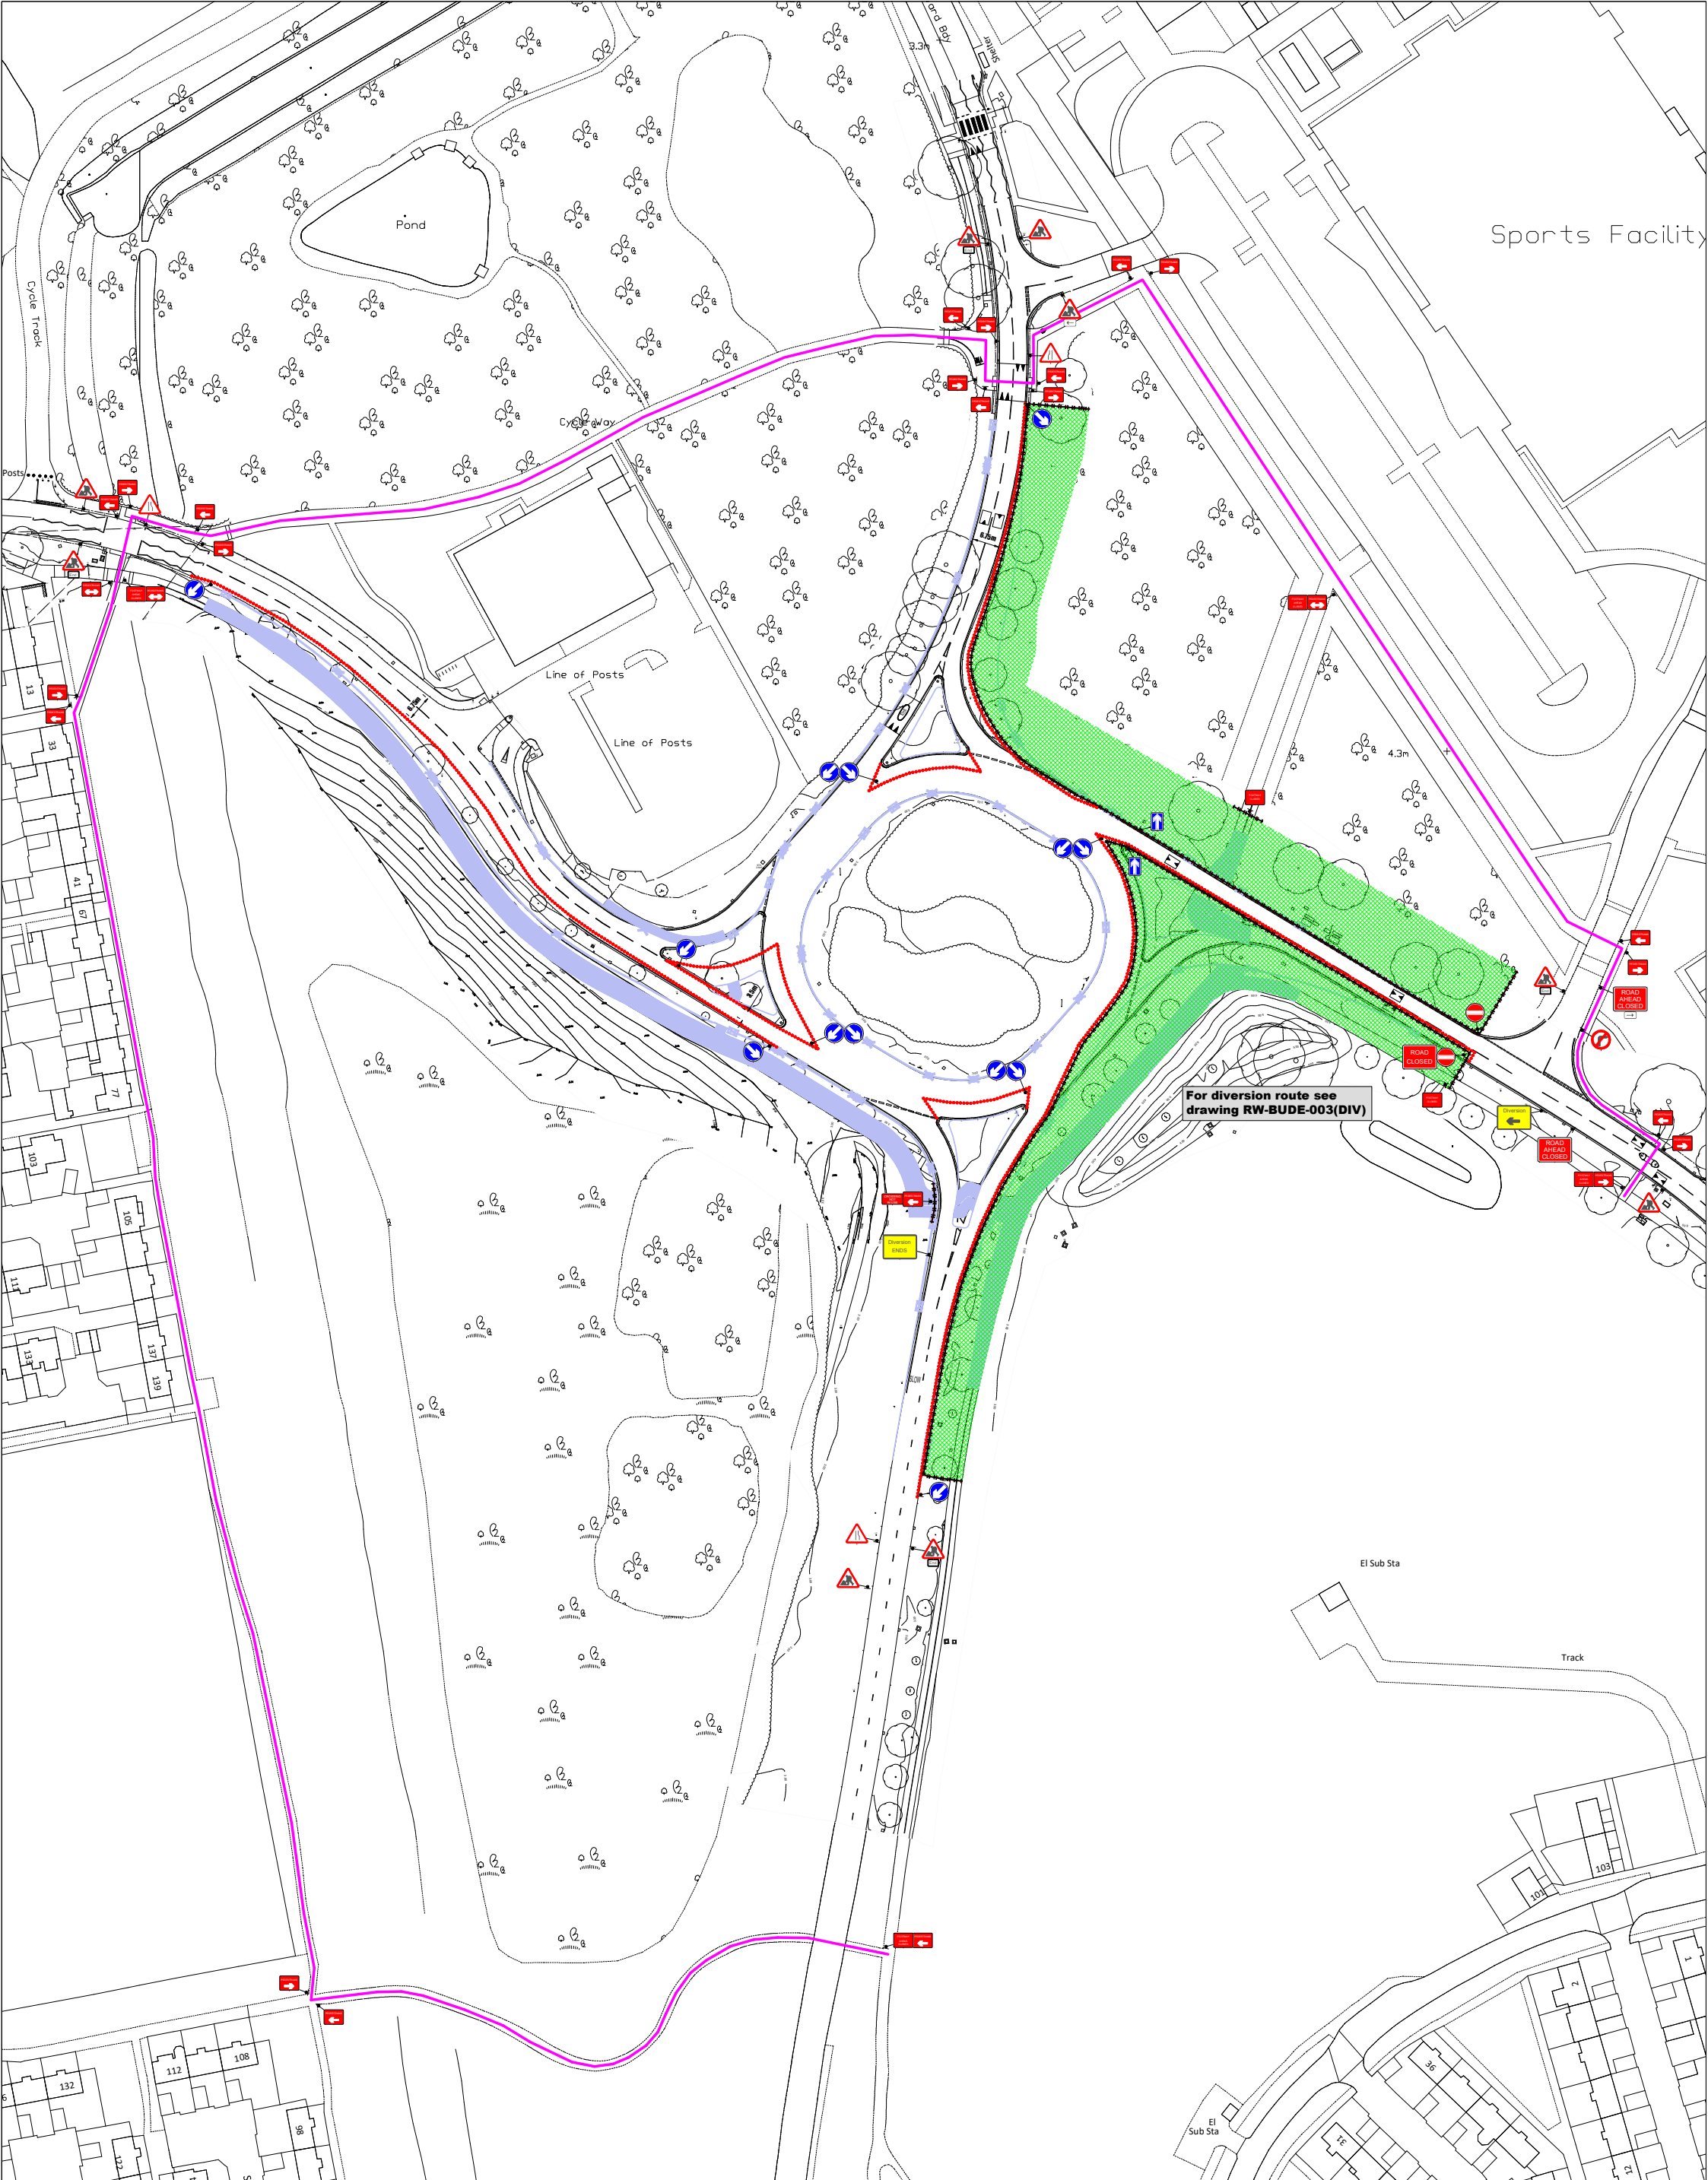

ROADWAY
TRAFFIC MANAGEMENT

Roadway UK Traffic Management Ltd

A19 Business Park
Selby

YO19 6QR

E-mail: info@Roadwayuk.com

www.roadwayuk.com

Customer	CR Reynolds
Contract	Scheme
Location	Bude Roundabout, Hull
Date	08/01/2026
Version/Amendment No.	3
 Civil · Rail · Build	

Notes	
	Works Area
	Pedestrian Barrier
	Cones
	Pedestrian Diversion Route

Crown Copyright. All rights reserved.		
Drawing No: RW-BUDE-003		
Unauthorised reproduction infringes Crown Copyright and may lead to prosecution or civil proceedings.		
Scale:	Drawn by:	Approved by:
NTS	M.Baskerville	M.Bentley